
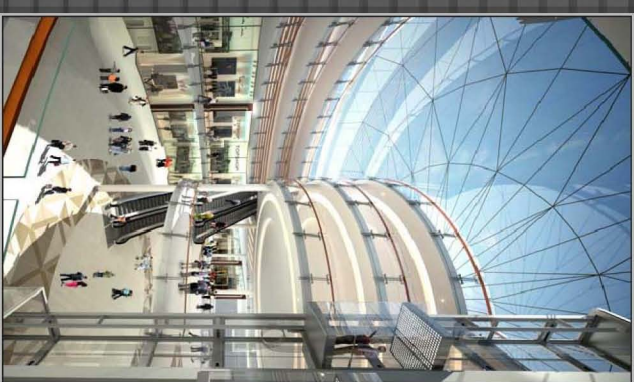
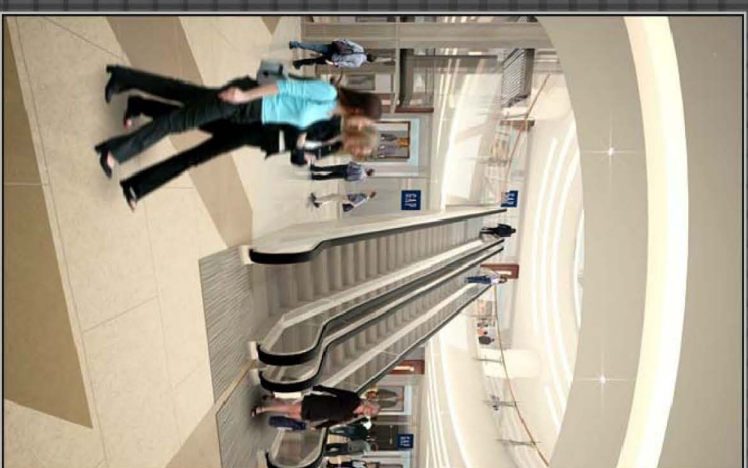


VIEW OF SHOPPING MALL

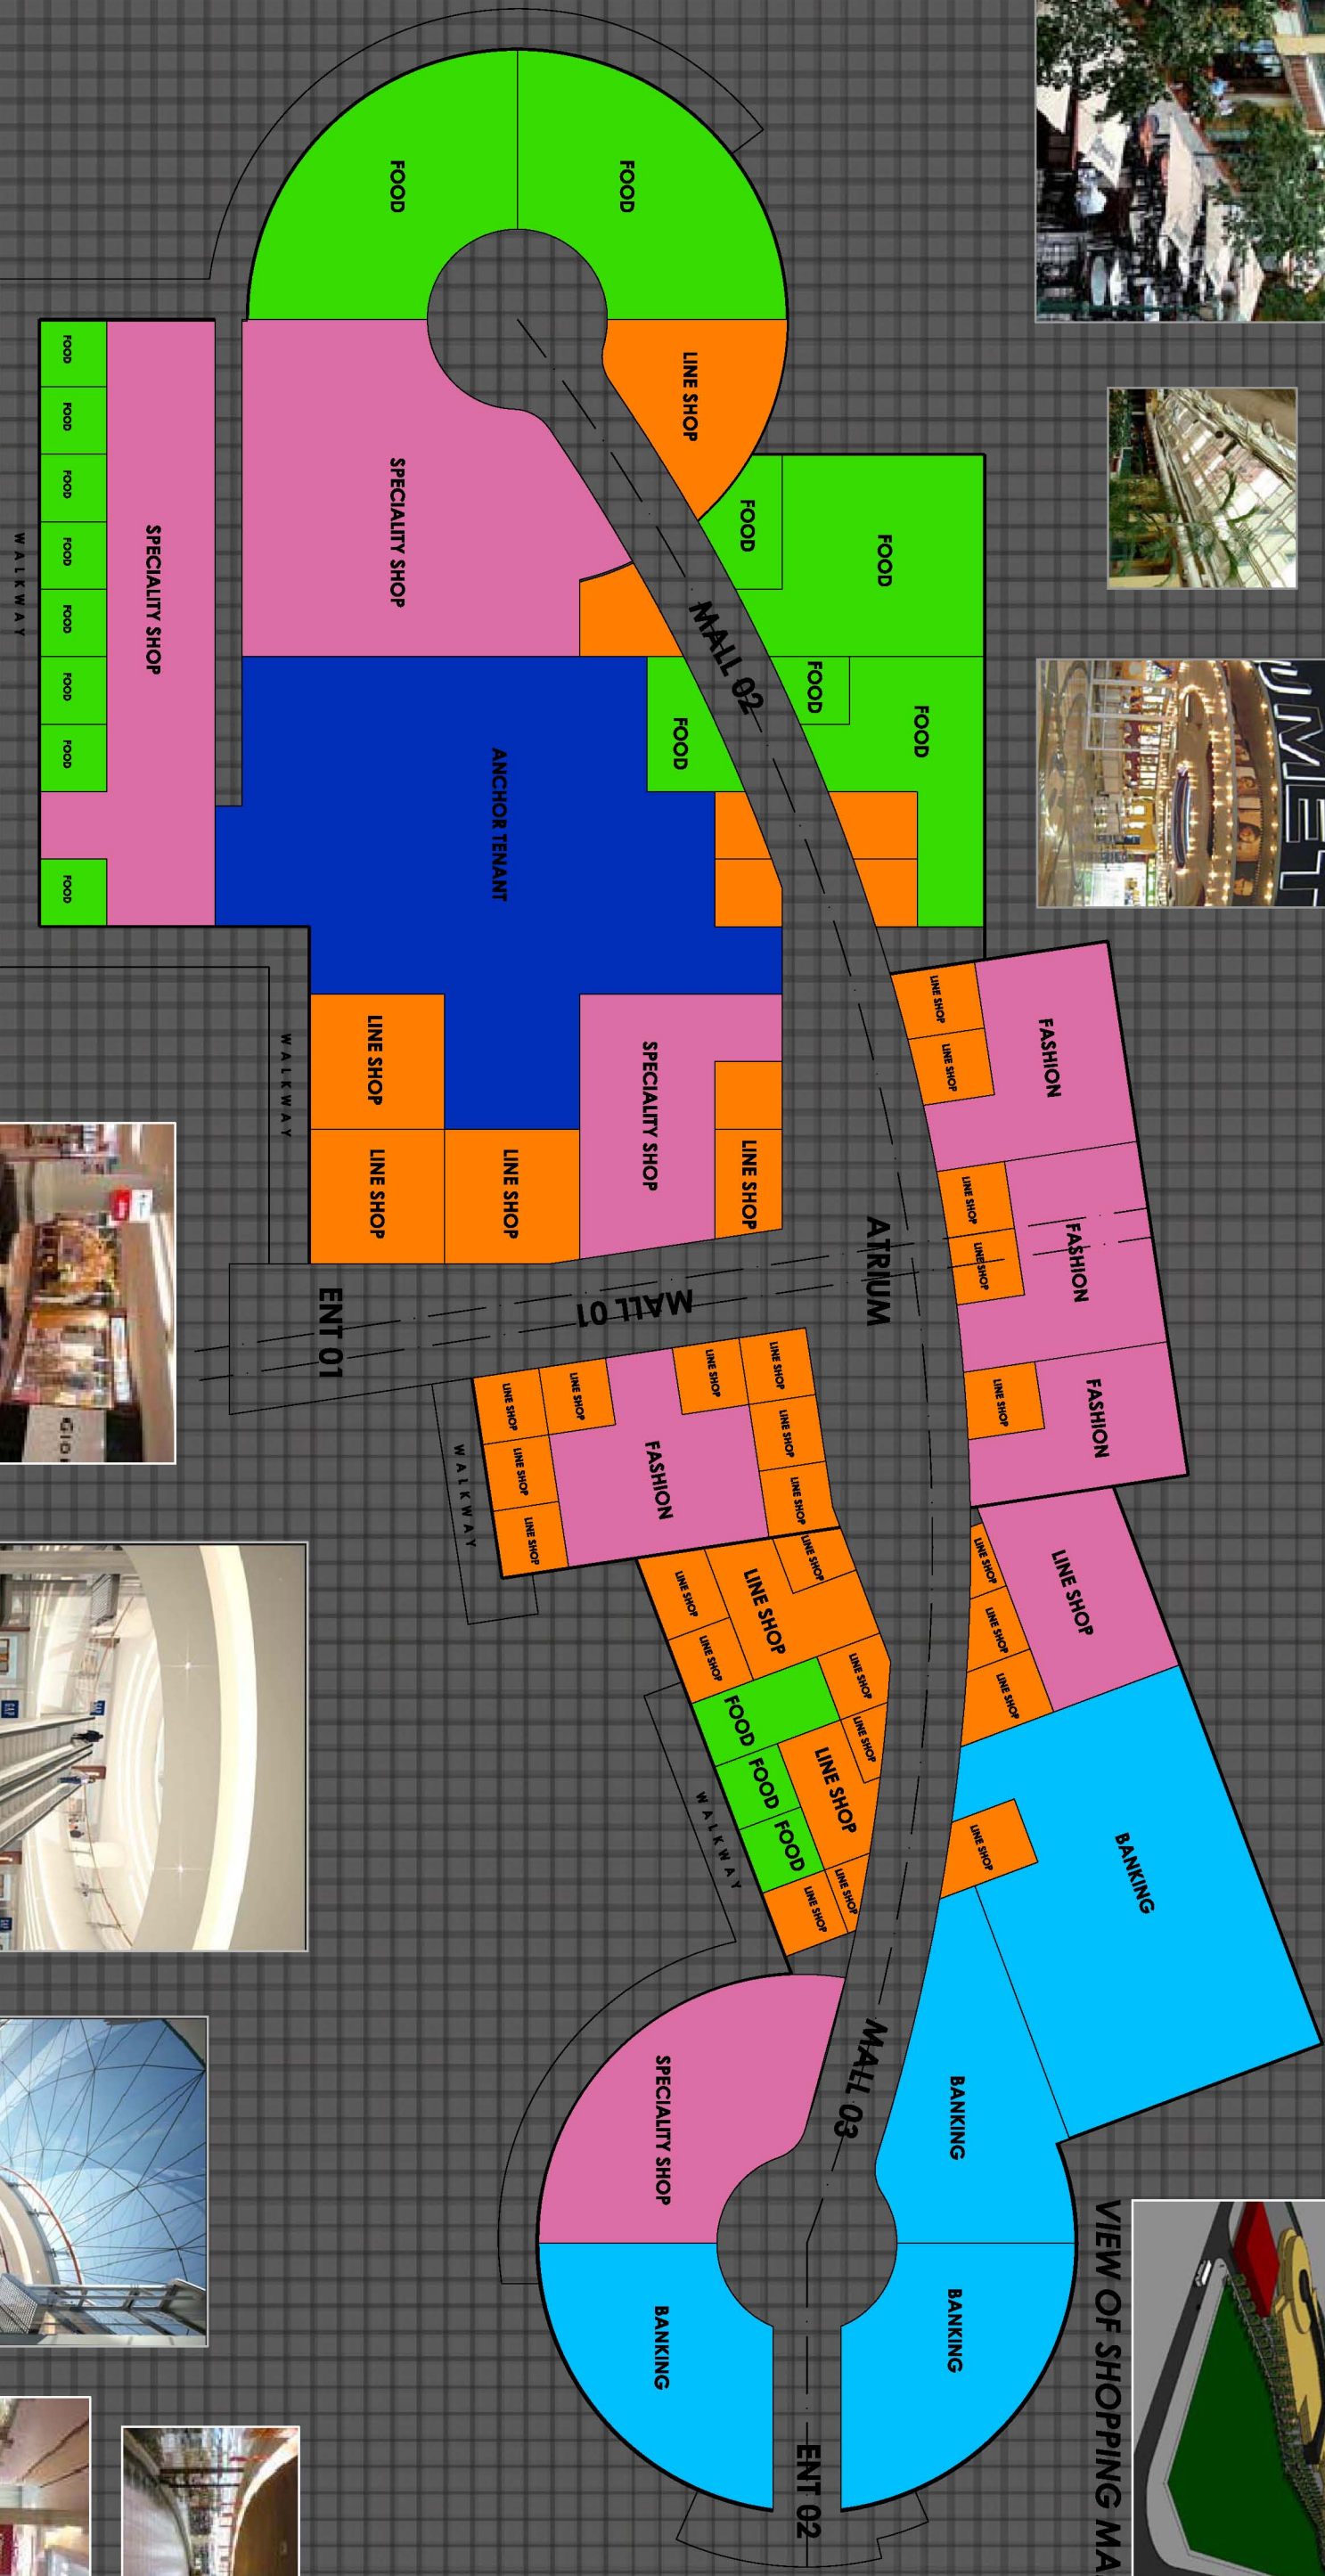

thabo khulani design studio

MBIZANA MIXED-USE DEVELOPMENT : SHOPPING MALL LAYOUT
layout plan